



CONRAC – Helix Precast Panel Elevation

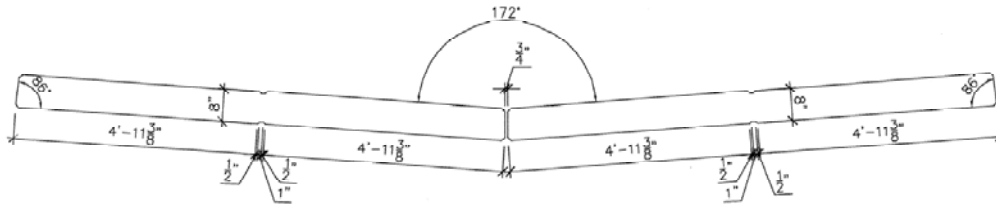

PLAN

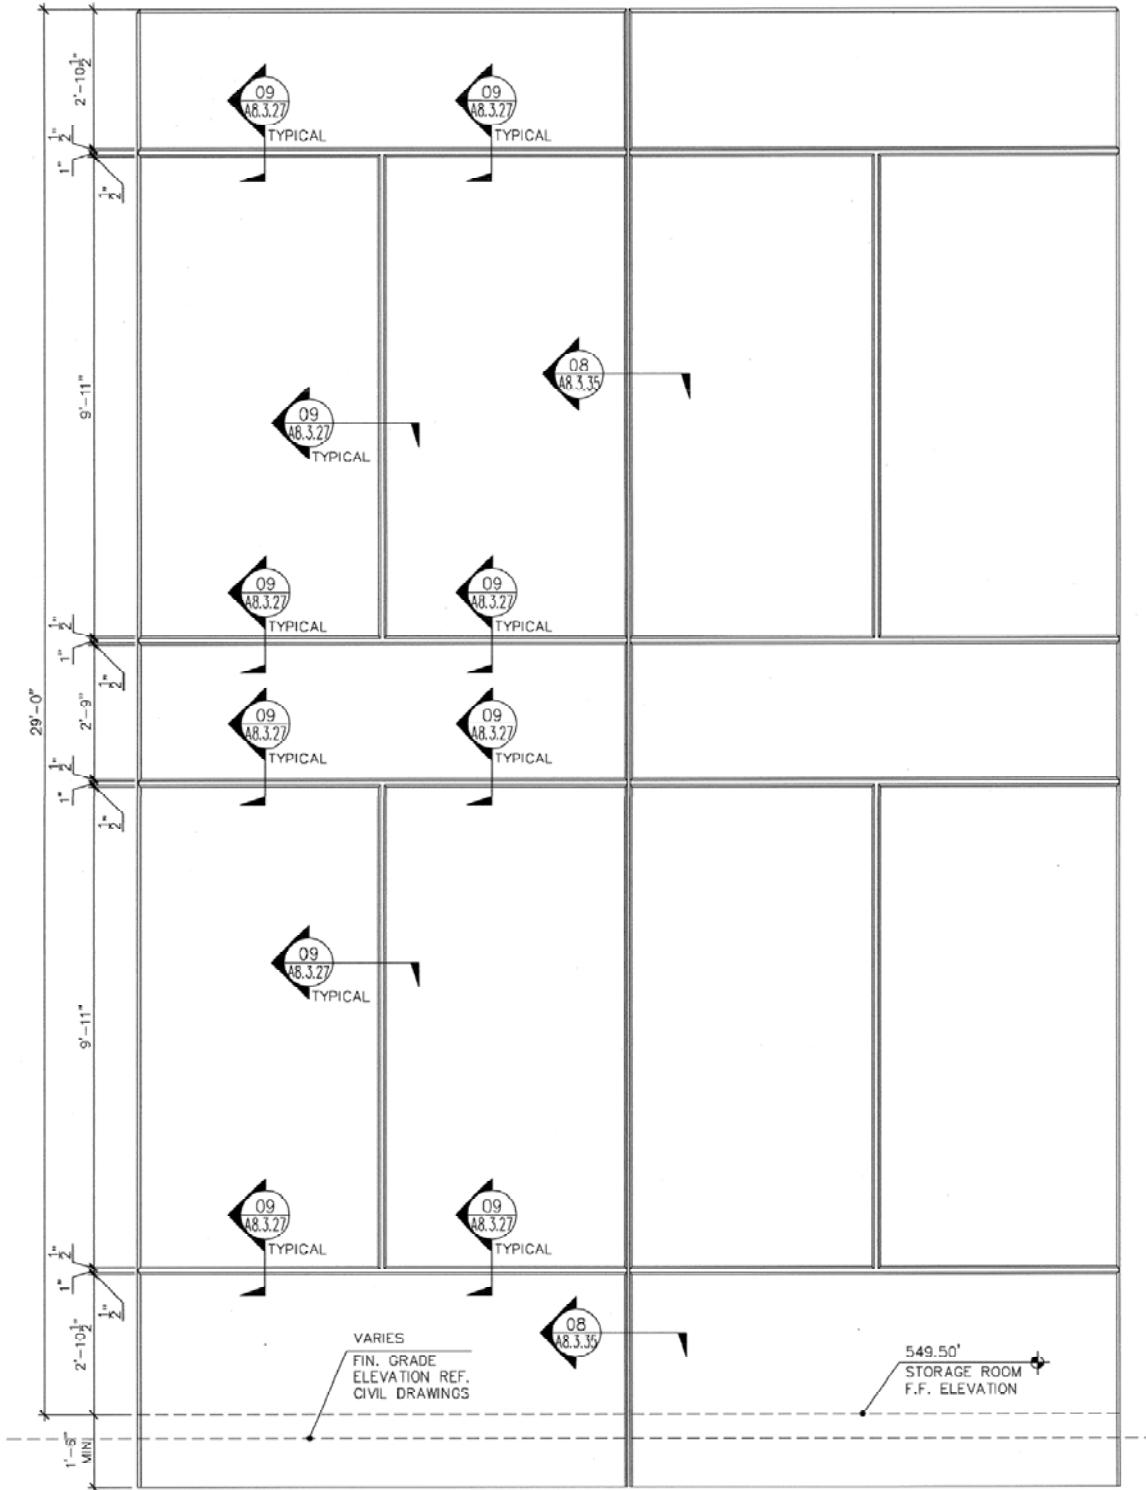

ELEVATION