


REVISION

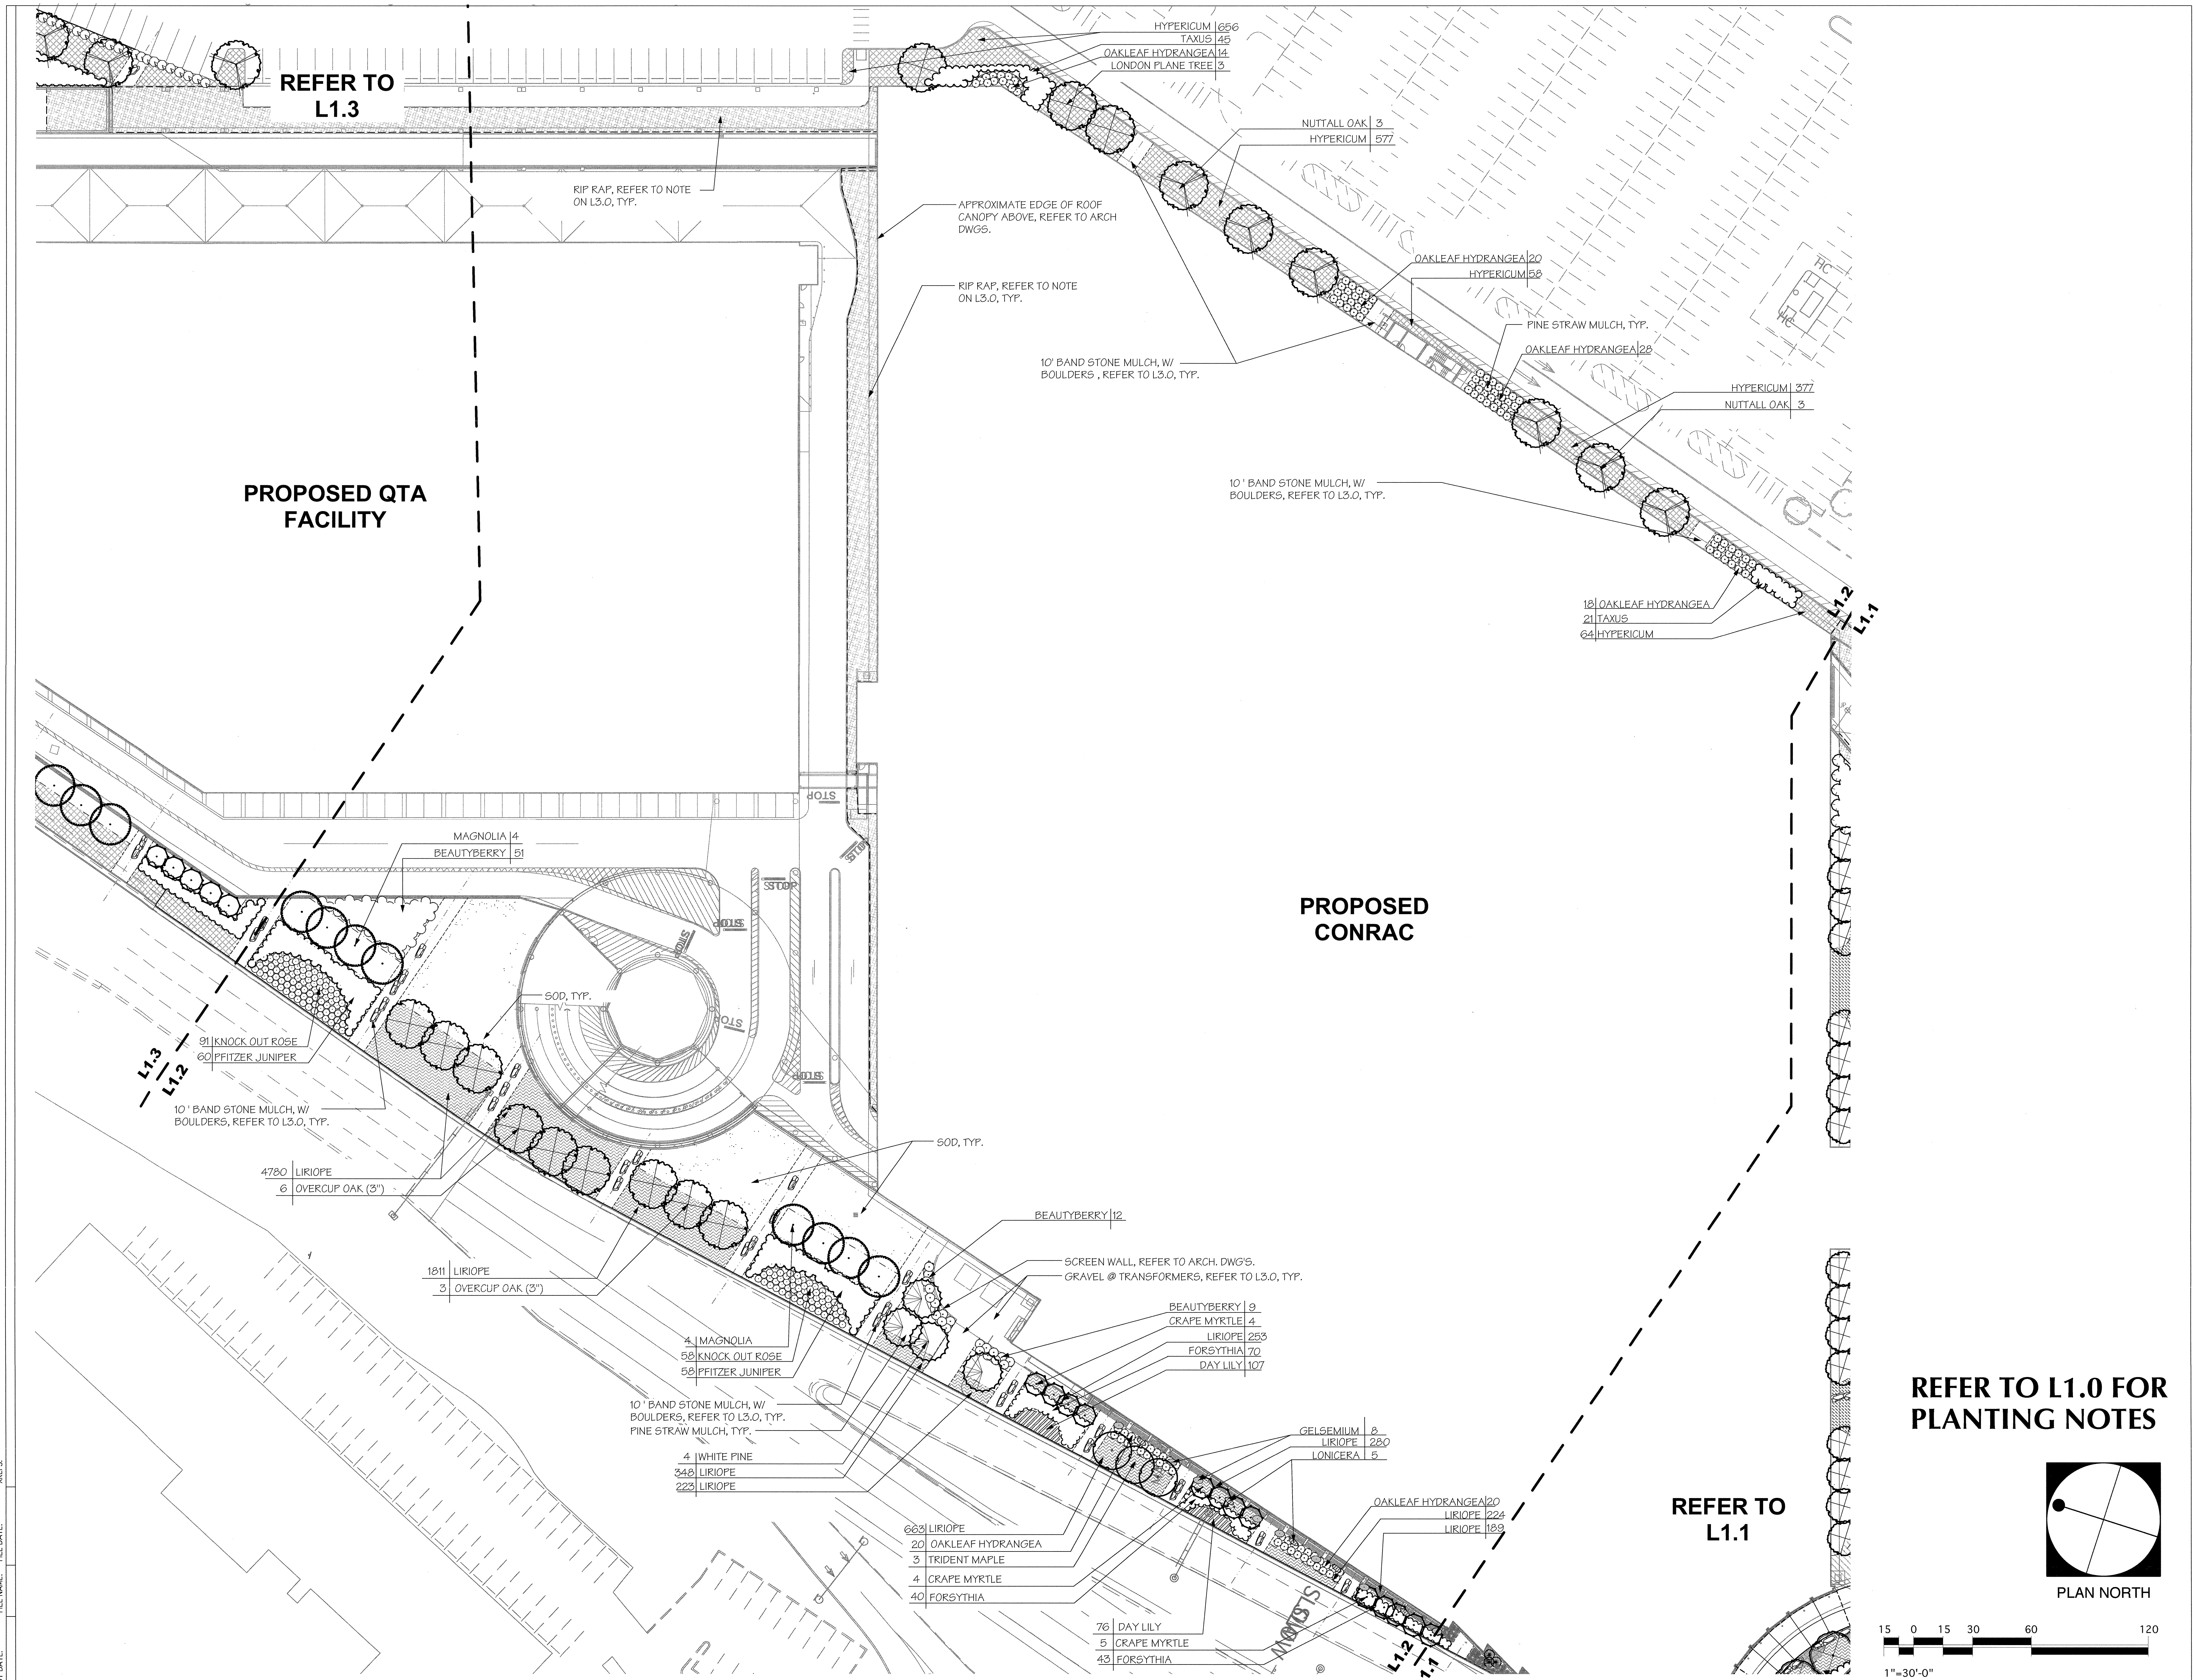

LAST SAVE: 27 Nov 08
PLOT DATE: FILE NAME: FILE DATE: XREFS:

© 2008 DWA